



T Y P O L O G Y : f l a t s - e l e v a t i o n s

2 B E D / 4 P E R S O N @ 1.100 : A 3


- 1. Render
- 2. Timber
- 3. Brick
- 4. Slate

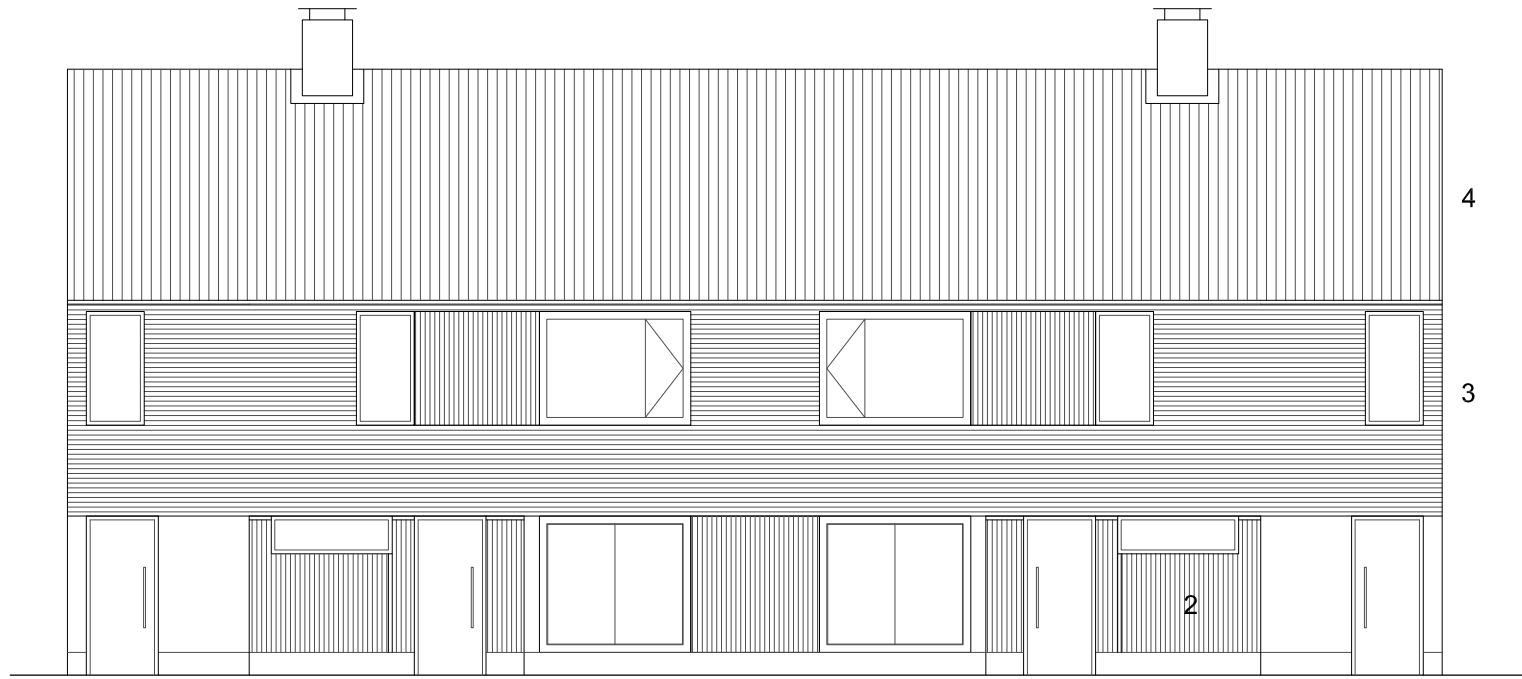

front elevation

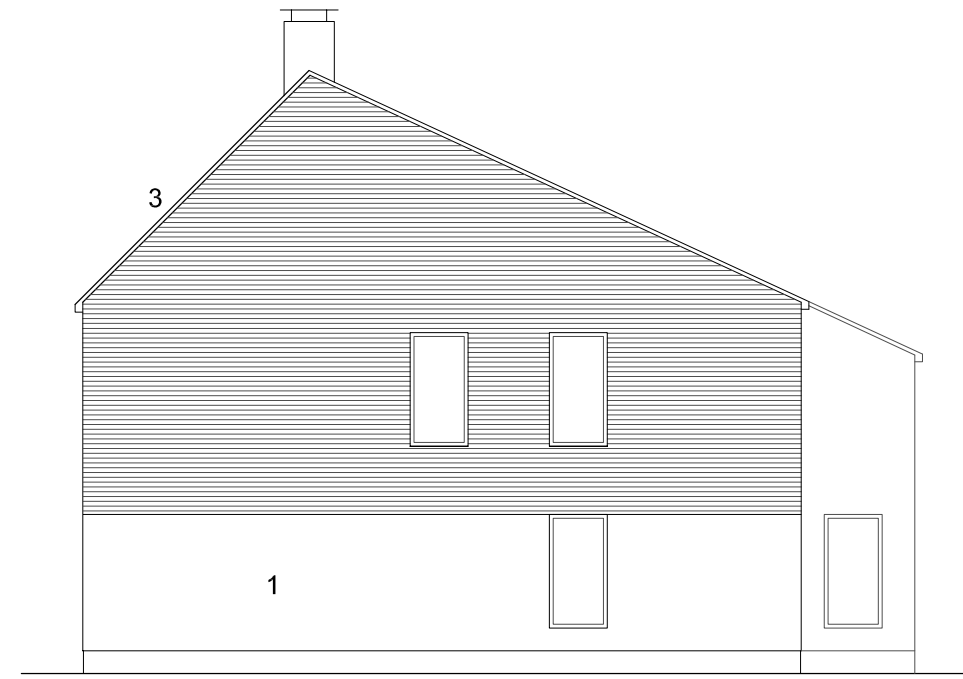

side elevation

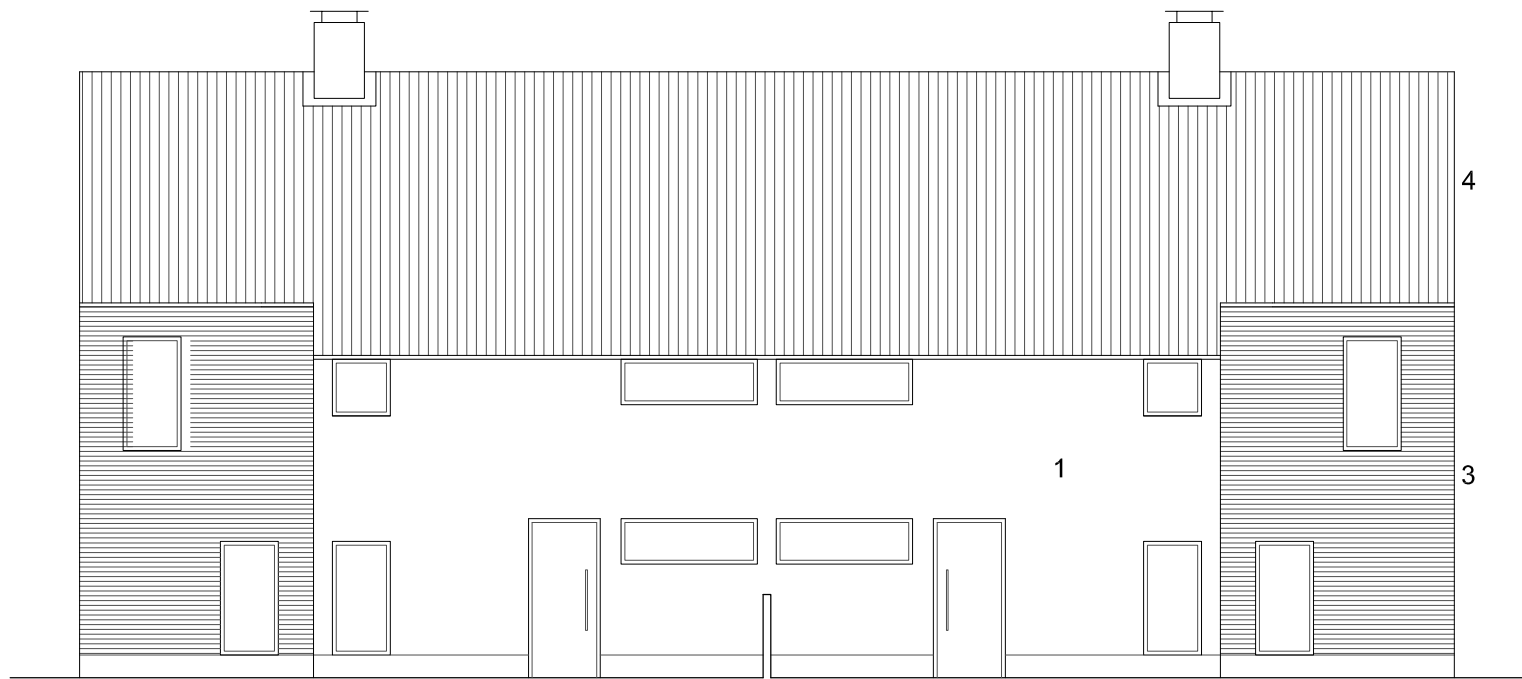

rear elevation



side elevation