


TYPOLGY: flats - 2 BED / 4 PERSON @ 1.50:A3

key:

B: boiler
FF: fridge freezer

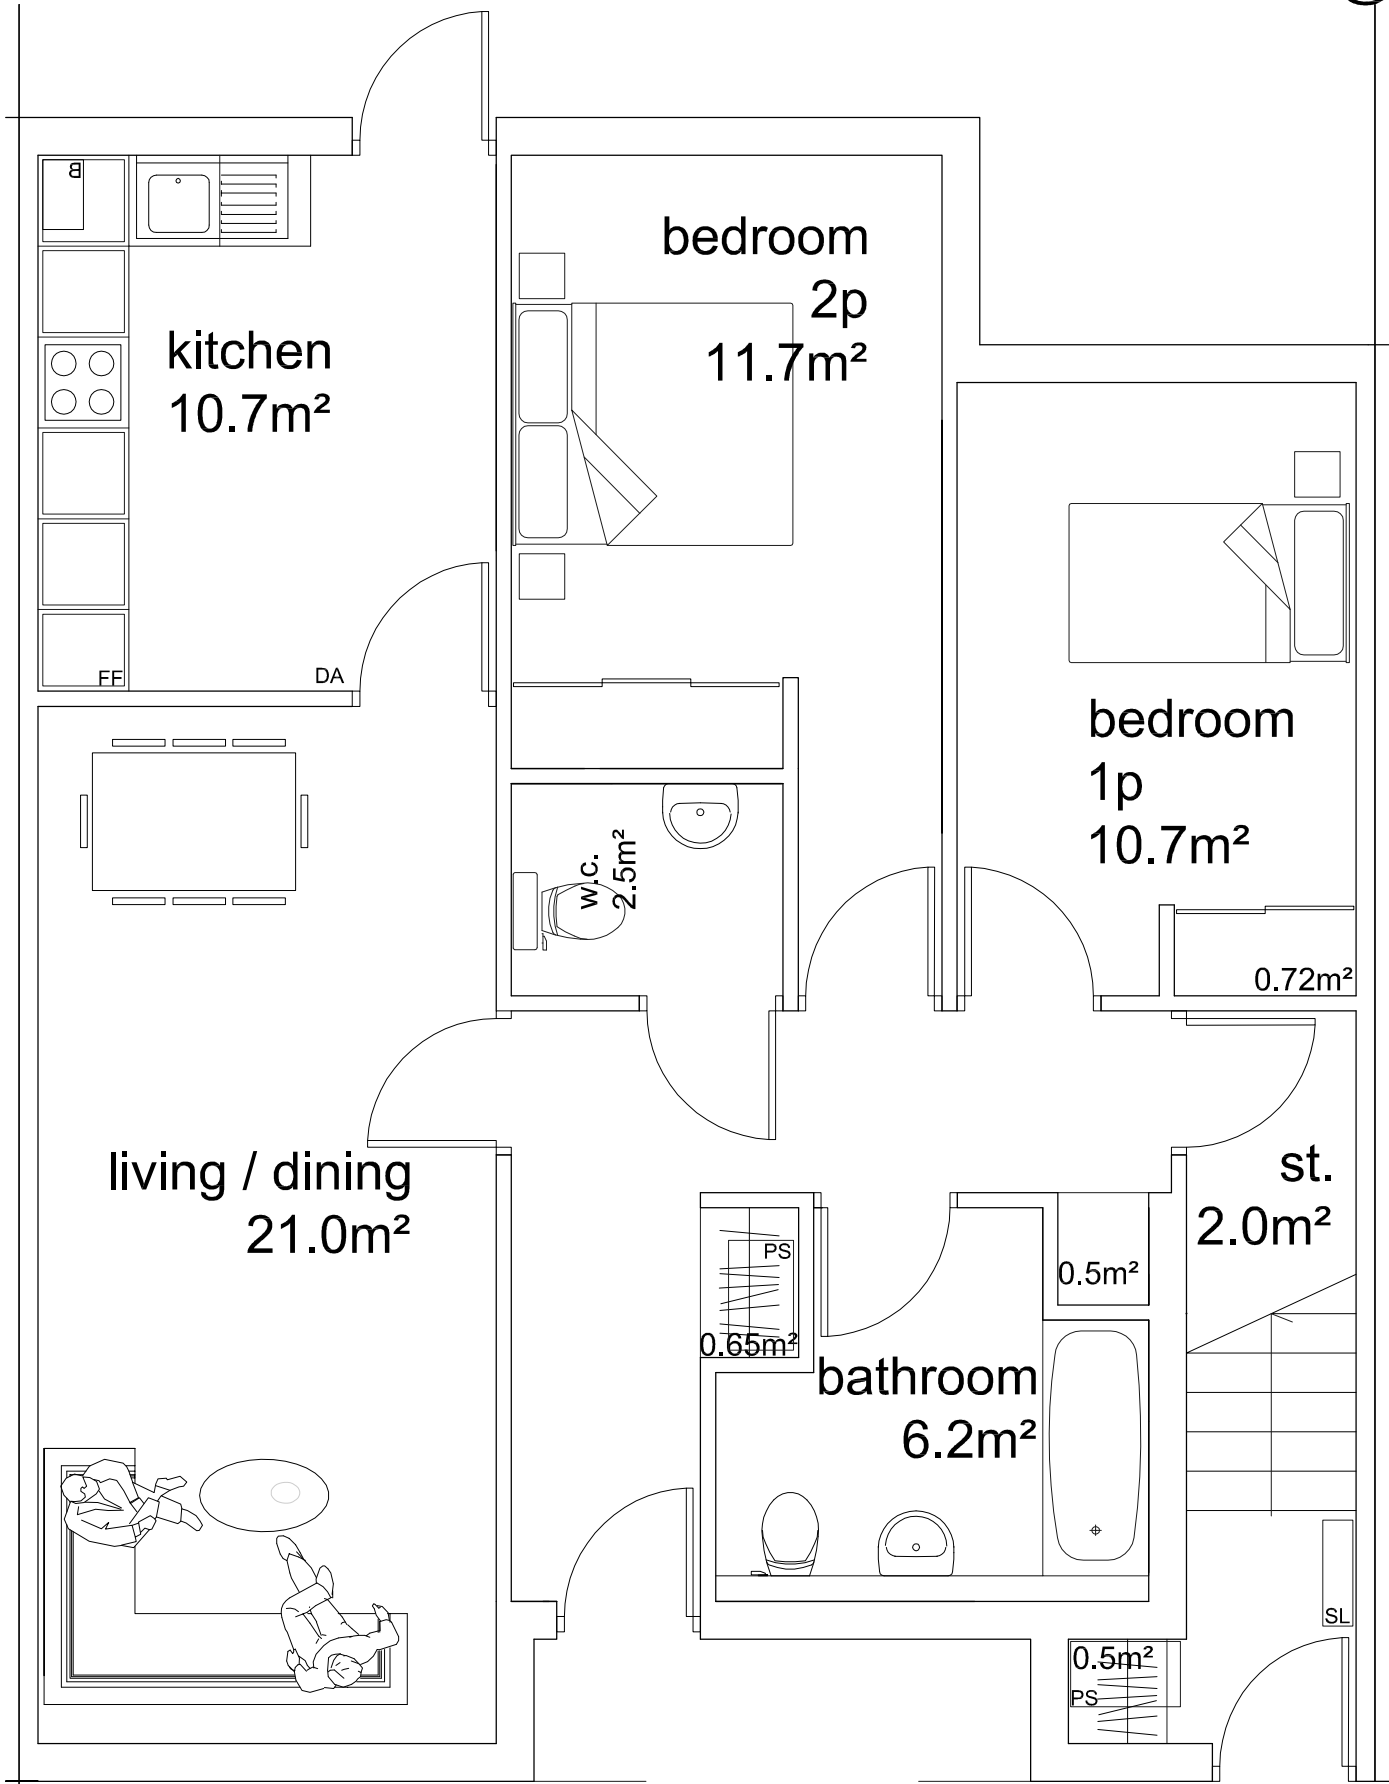


ground floor

room schedule: Gross Internal Floor Area: 80m²

:ground floor

total storage:	4.87m ²
kitchen:	10.70m ²
living:	21.0m ²
2 person bedroom:	10.7m ²
2 person bedroom:	11.7m ²
bathroom:	6.20m ²
w.c.:	2.50m ²

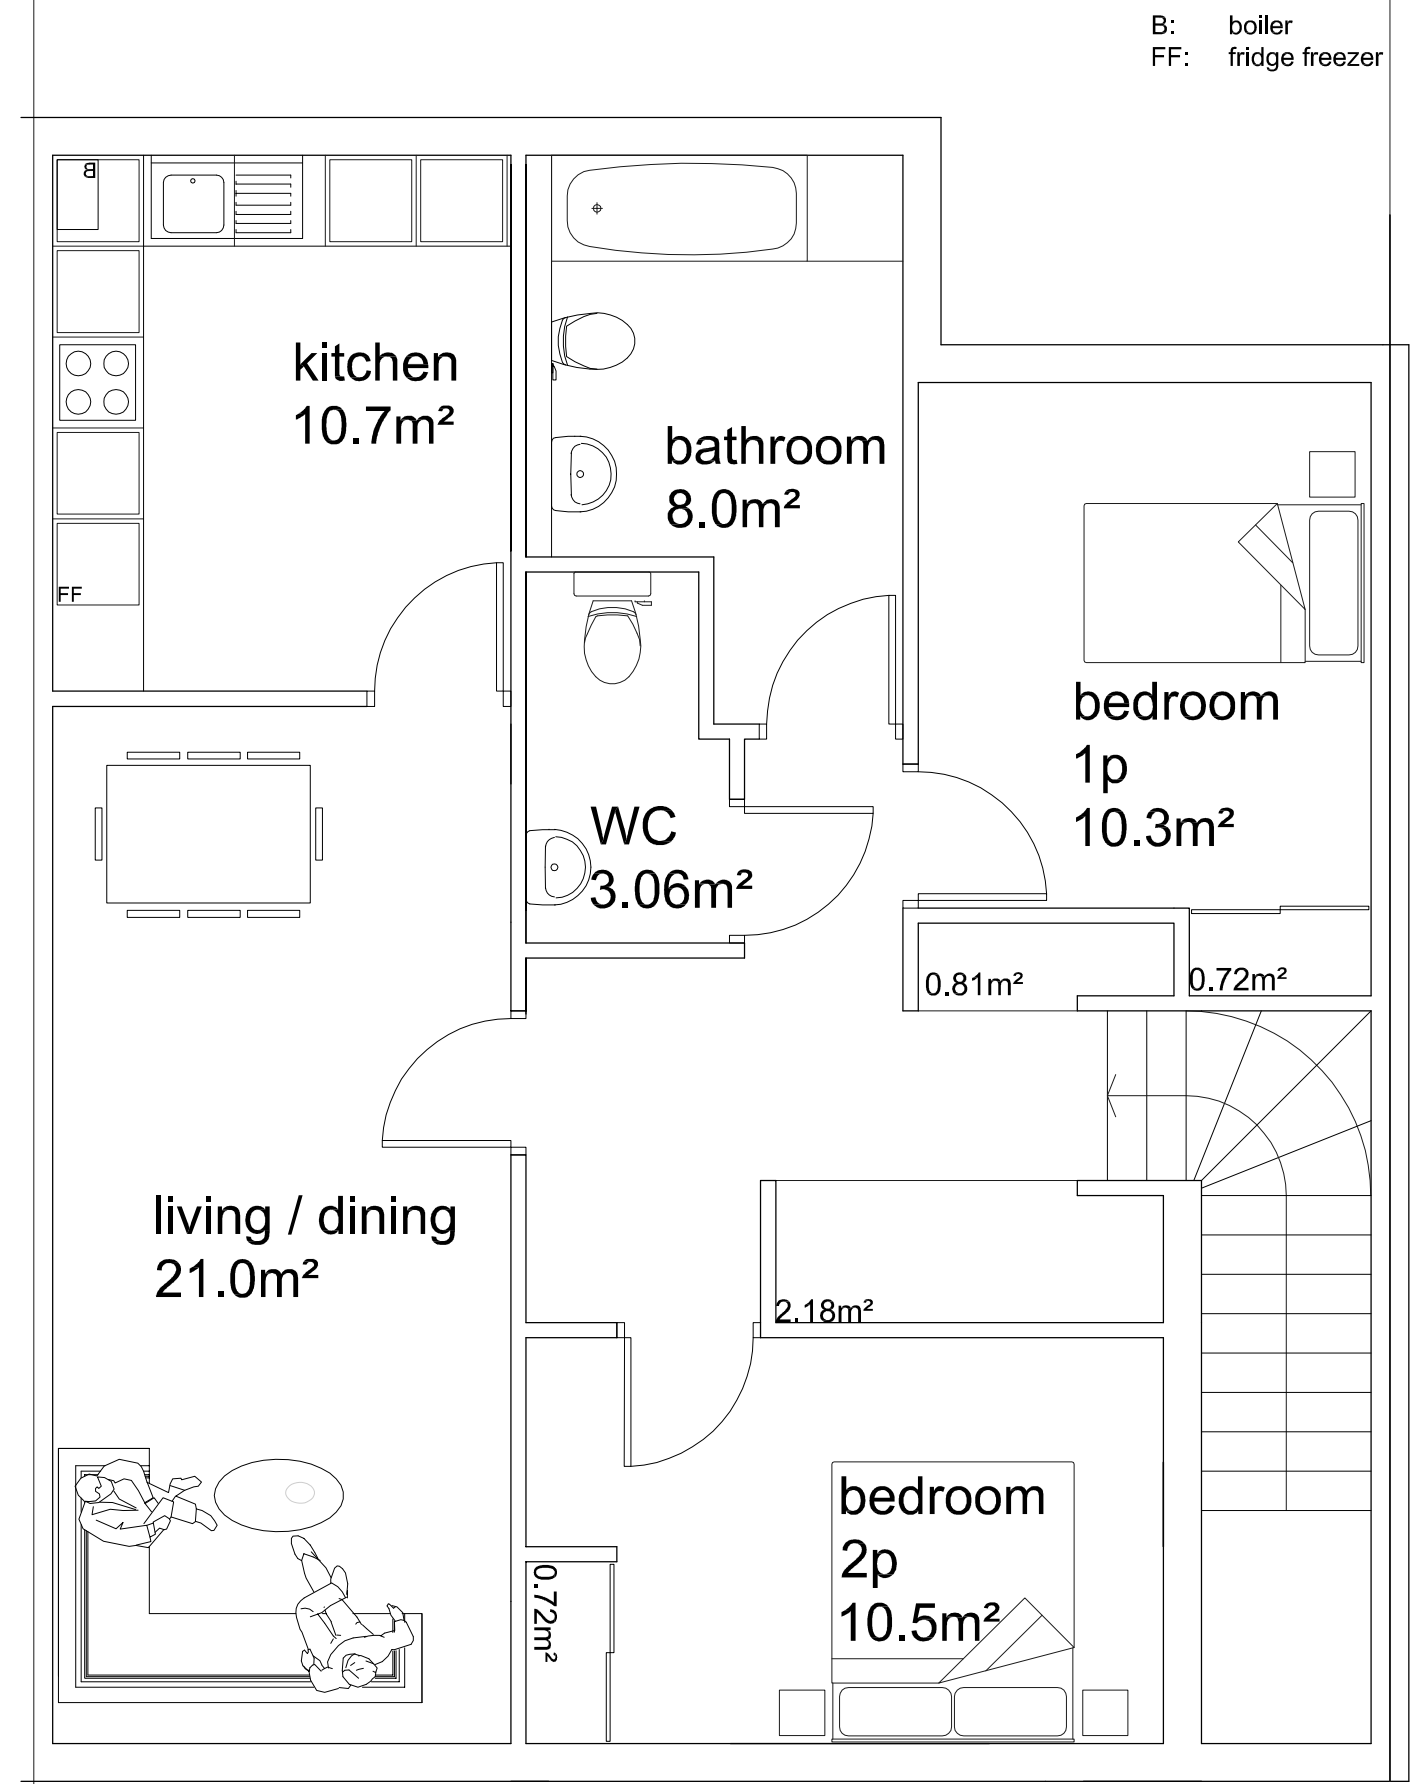

first floor

room schedule: Gross Internal Floor Area: 80m²

:first floor

total storage:	4.43m ²
kitchen:	10.30m ²
living:	21.0m ²
2 person bedroom:	10.3m ²
2 person bedroom:	10.5m ²
bathroom:	8.00m ²
wc:	3.06m ²