


TYPOLGY: 2 storey terrace-plans


2 BED / 4 PERSON @ 1.50 : A 3

key:

B: boiler
FF: fridge freezer

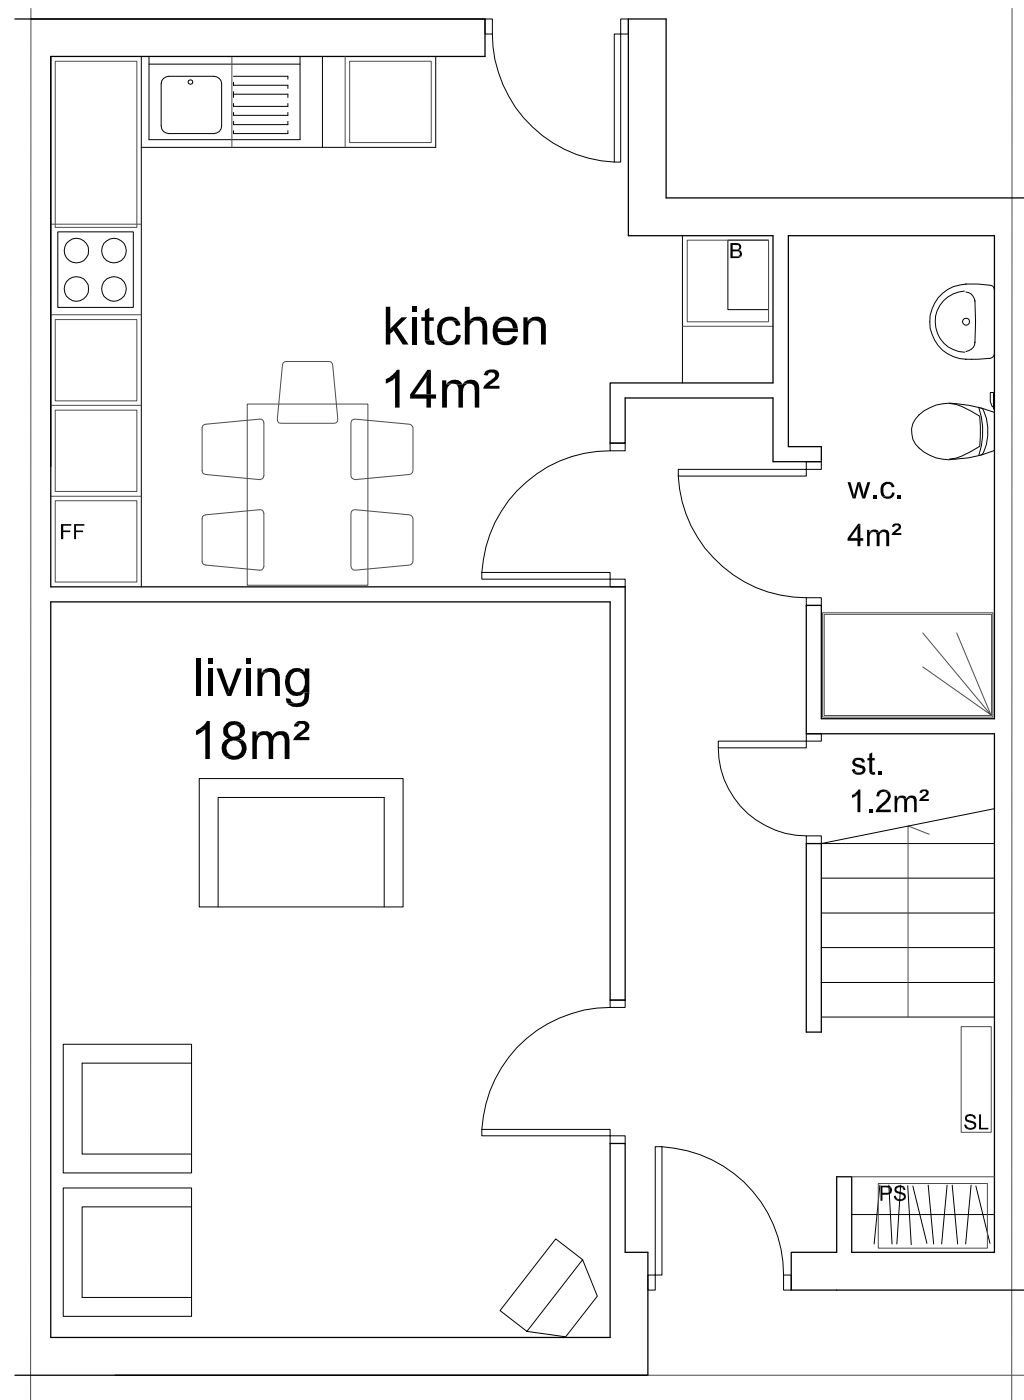

ground floor

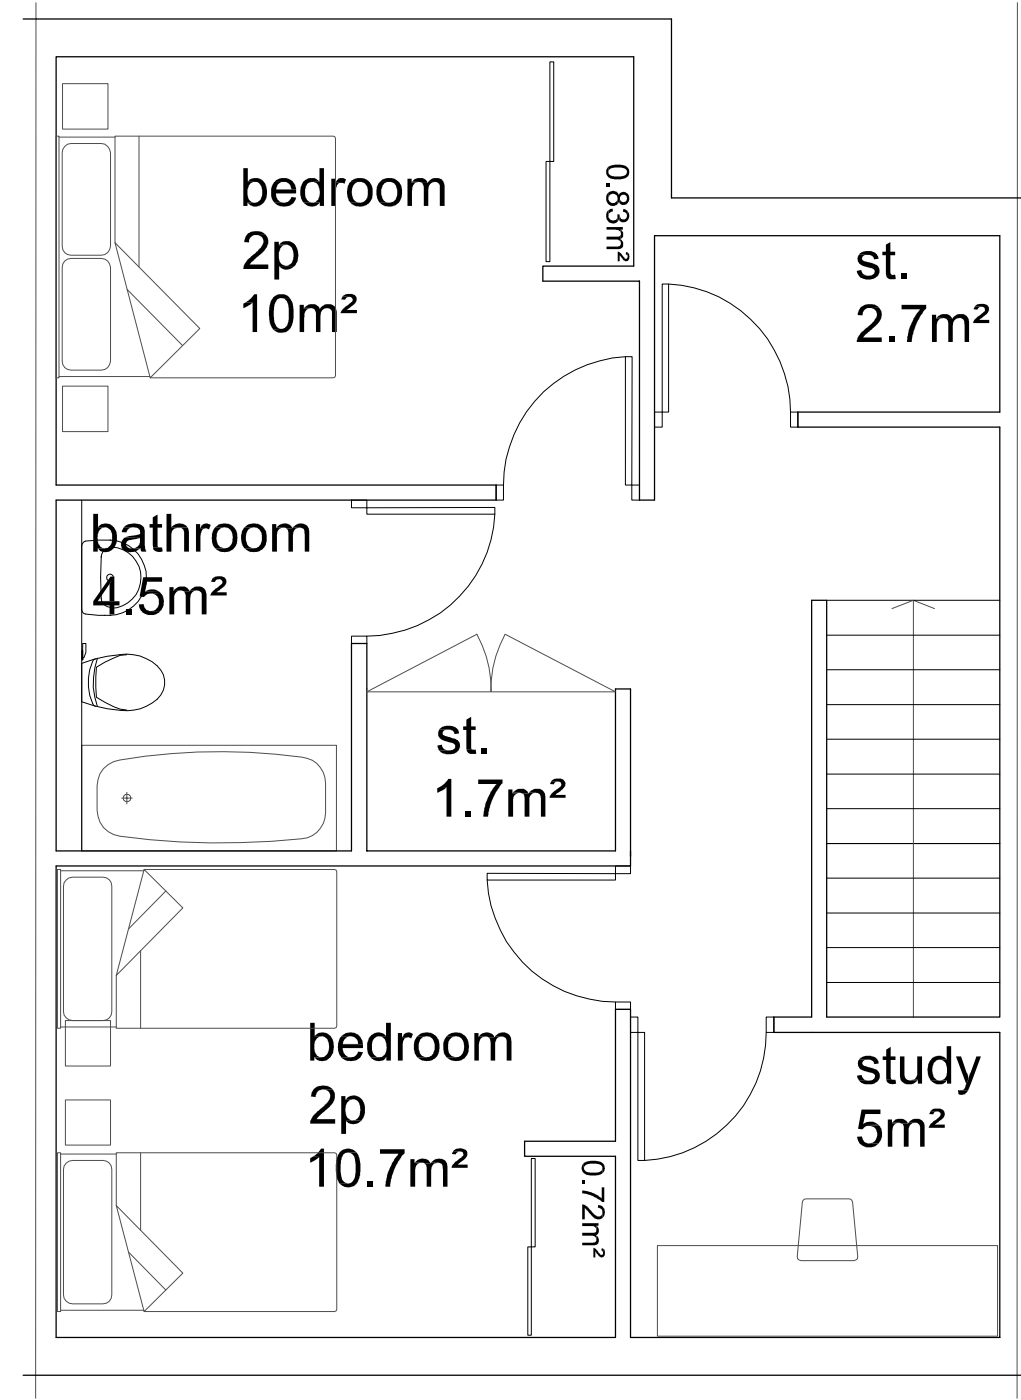

first floor

room schedule: Gross Internal Floor Area: 95.37m²

total storage:	8.55m ²
kitchen:	14.0m ²
living:	18.0m ²
w.c.:	4.00m ²
2 person bedroom:	10.0m ²
2 person bedroom:	10.7m ²
bathroom:	4.50m ²